



DENVER
THE MILE HIGH CITY
John W. Hickenlooper
Mayor

CITY AND COUNTY OF DENVER

DEPARTMENT OF EXCISE AND LICENSE

OFFICE OF DIRECTOR
201 West Colfax Avenue, Dept. 206
Denver, Colorado 80202

May 17 , 2010

**Re: Hooked, LLC
D/b/a Hooked on Colfax
3213 E Colfax Ave
Denver, Colorado 80206**

Dear Neighborhood Organization:

Please be advised that an application for modification to the premises has been filed with this department regarding a liquor licensed establishment in your neighborhood. The application is proposing to add a patio. Please review the attached document for information regarding this change.


Objections must be registered by the close of business twenty (20) calendar days from the date of this letter with the Director of Excise and Licenses, 201 West Colfax Avenue, Dept. 206, Denver, Colorado 80202.

Parties interested in reviewing the application for modification, please visit Excise & Licenses at 201 West Colfax Avenue (2nd Floor) between the hours of 8:00 a.m. and 4:00 p.m.

Sincerely,

**Priscilla Garcia
Administrative Assistant**

**cc: Councilwoman Carla Madison
Aide Stephanie Cross
Division Chief of Patrol Mary Beth Klee
Capitol Hill United Neighborhoods
Colfax on the Hill
Congress Park Neighbors
Neighborhood Advisory Committee to the Botanic Gardens
Northeast Community Congress for Edu
Points Historical Redevelopment Corp
South City Park Neighborhood Asso**

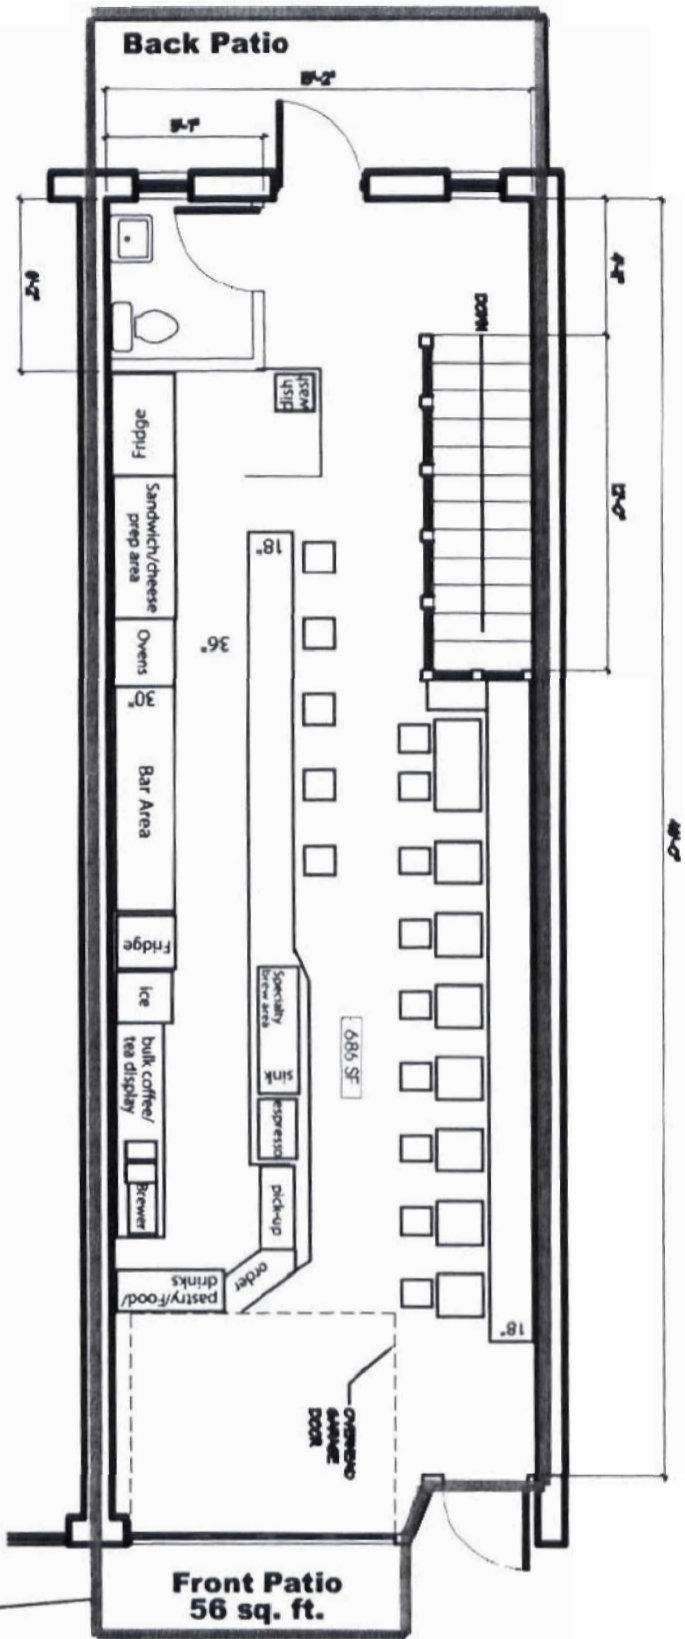

1 FIRST FLOOR PLAN

<p>HOOKED ON COLFAX</p> <p>3213 E. COLFAX DENVER, COLORADO</p>		9/9/09	PERMIT
SCALE:	1/4" = 1'-0"		
PROJ. #:			
DRAWN BY:			
SHEET NO.:			
<p>A1</p>			